

BUDYNEK A

3_b

4_b



5_b

7_b

WEŁNA MINERALNA

A_b

B_b

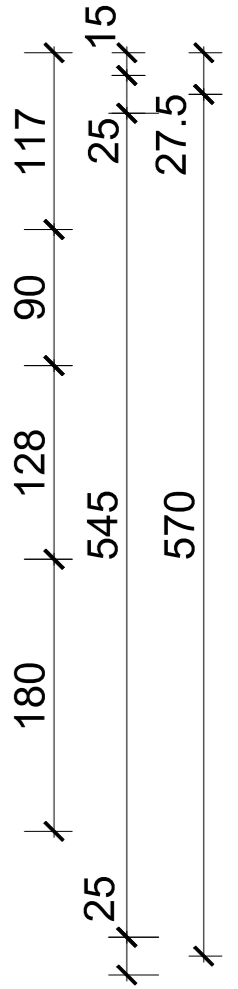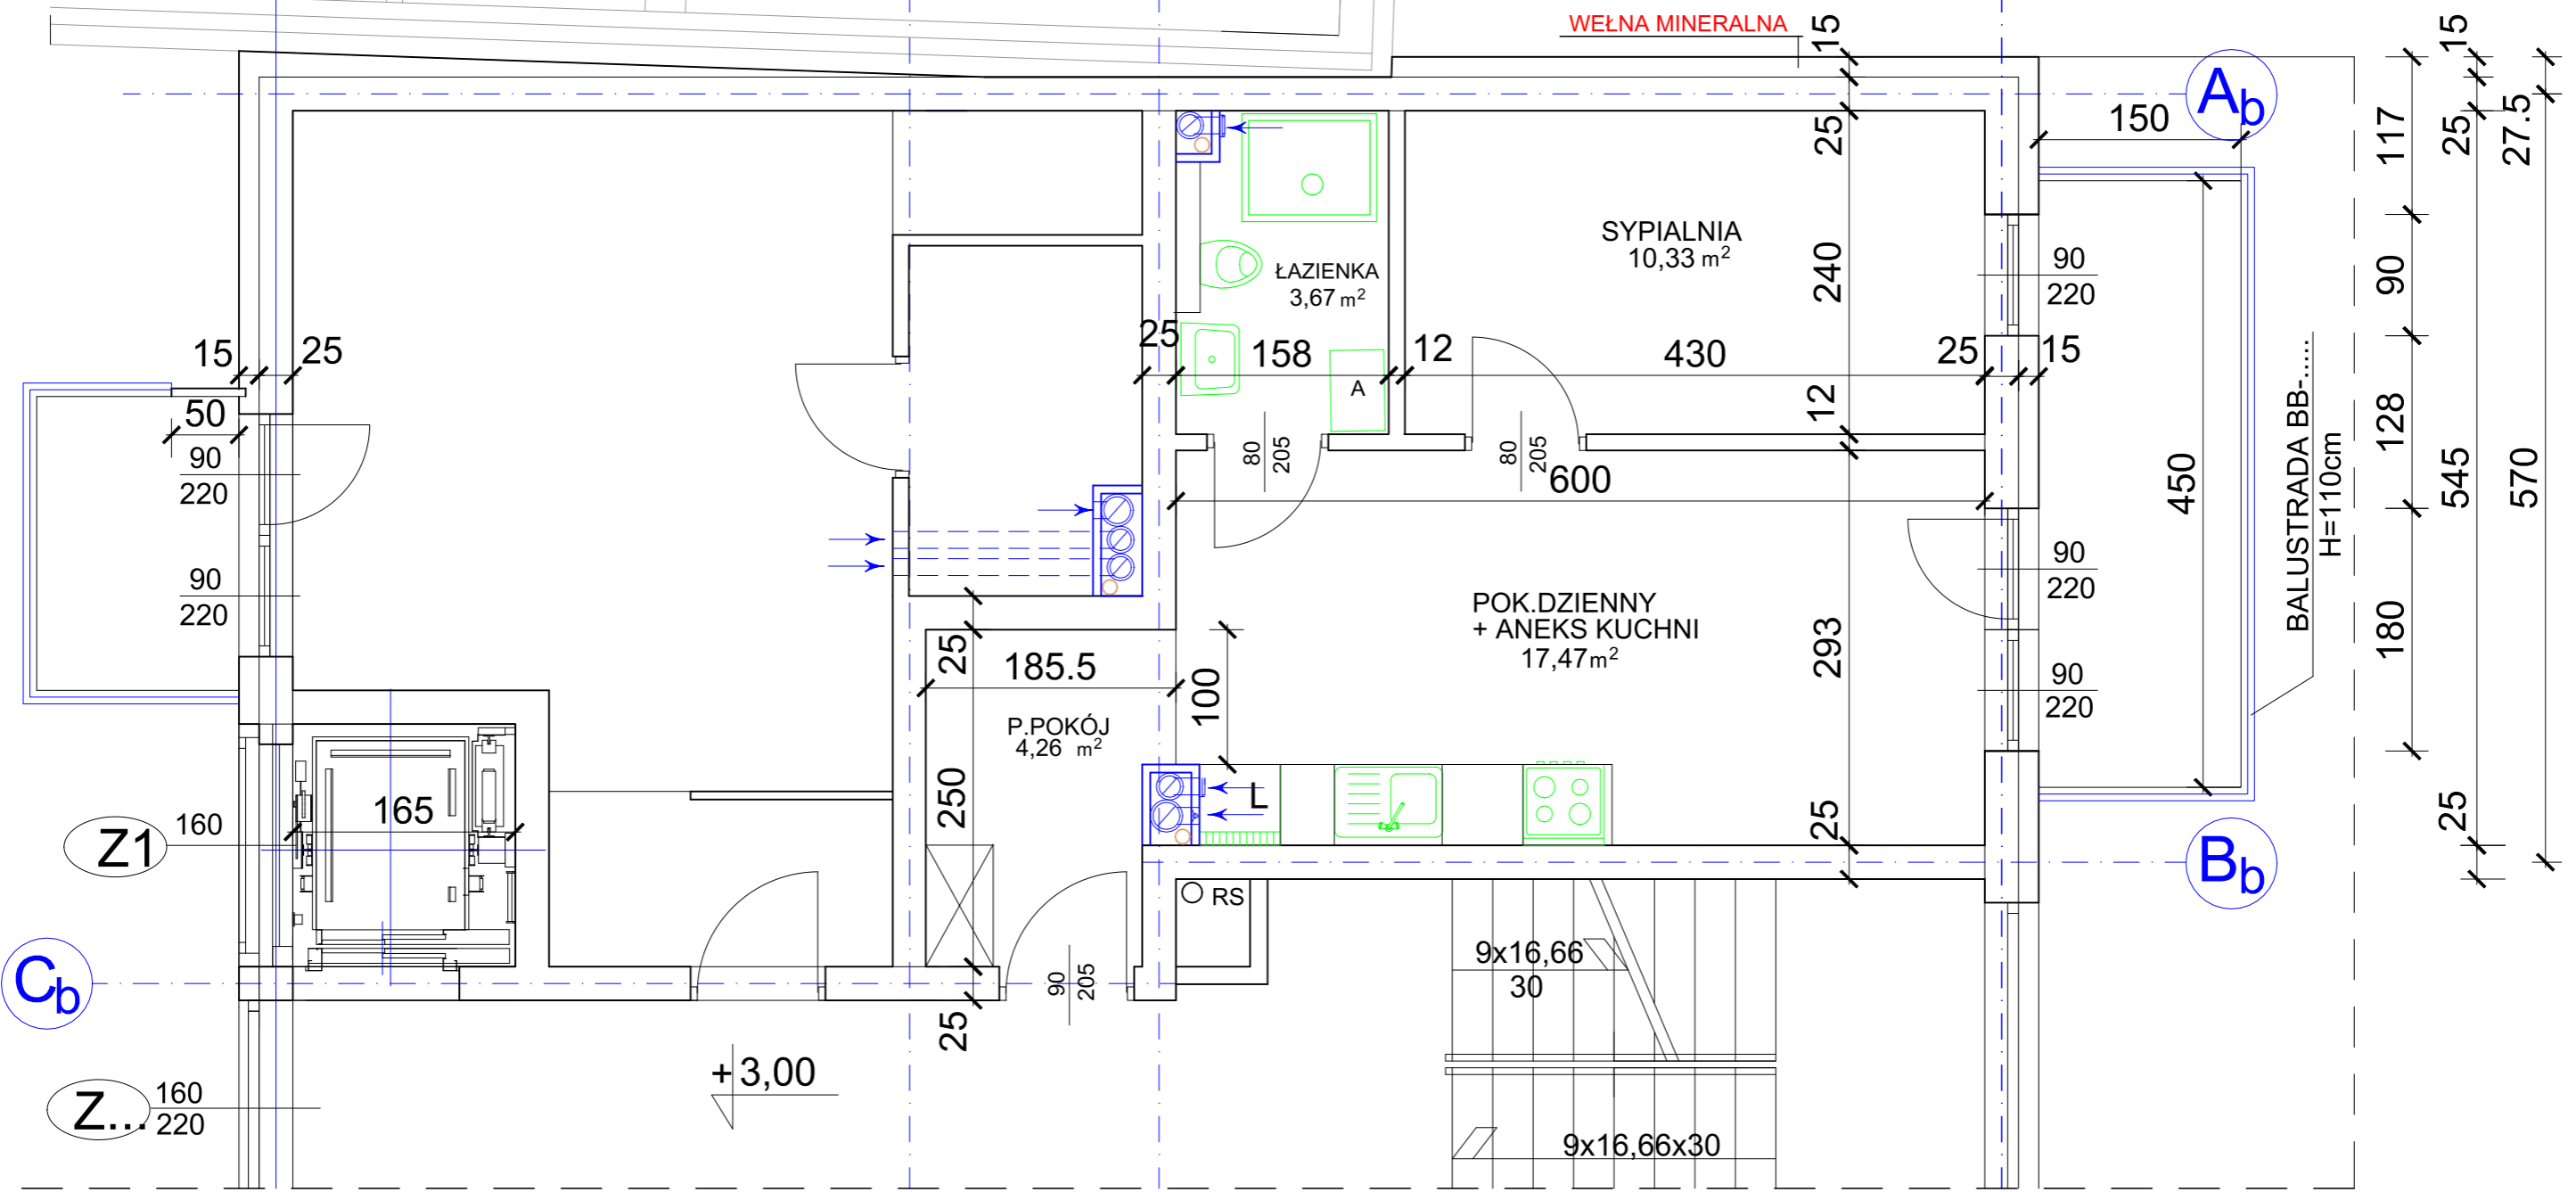

MIESZKANIE B2.1
35,73 m² L

SKALA 1:50
I PIĘTRO

Z1 160

C_b

Z... 160
220

+3,00

9x16,66
30

9x16,66x30

RS

165

185.5

100

250

25

80

205

600

80

205

430

12

158

25

12

240

25

15

25

15

90

220

150

90

220

90

220

450

BALUSTRADA BB.....
H=110cm

117

90

128

180

25

545

570

25

15

27.5